


NEW PICKLEBALL COURT SITE PLAN

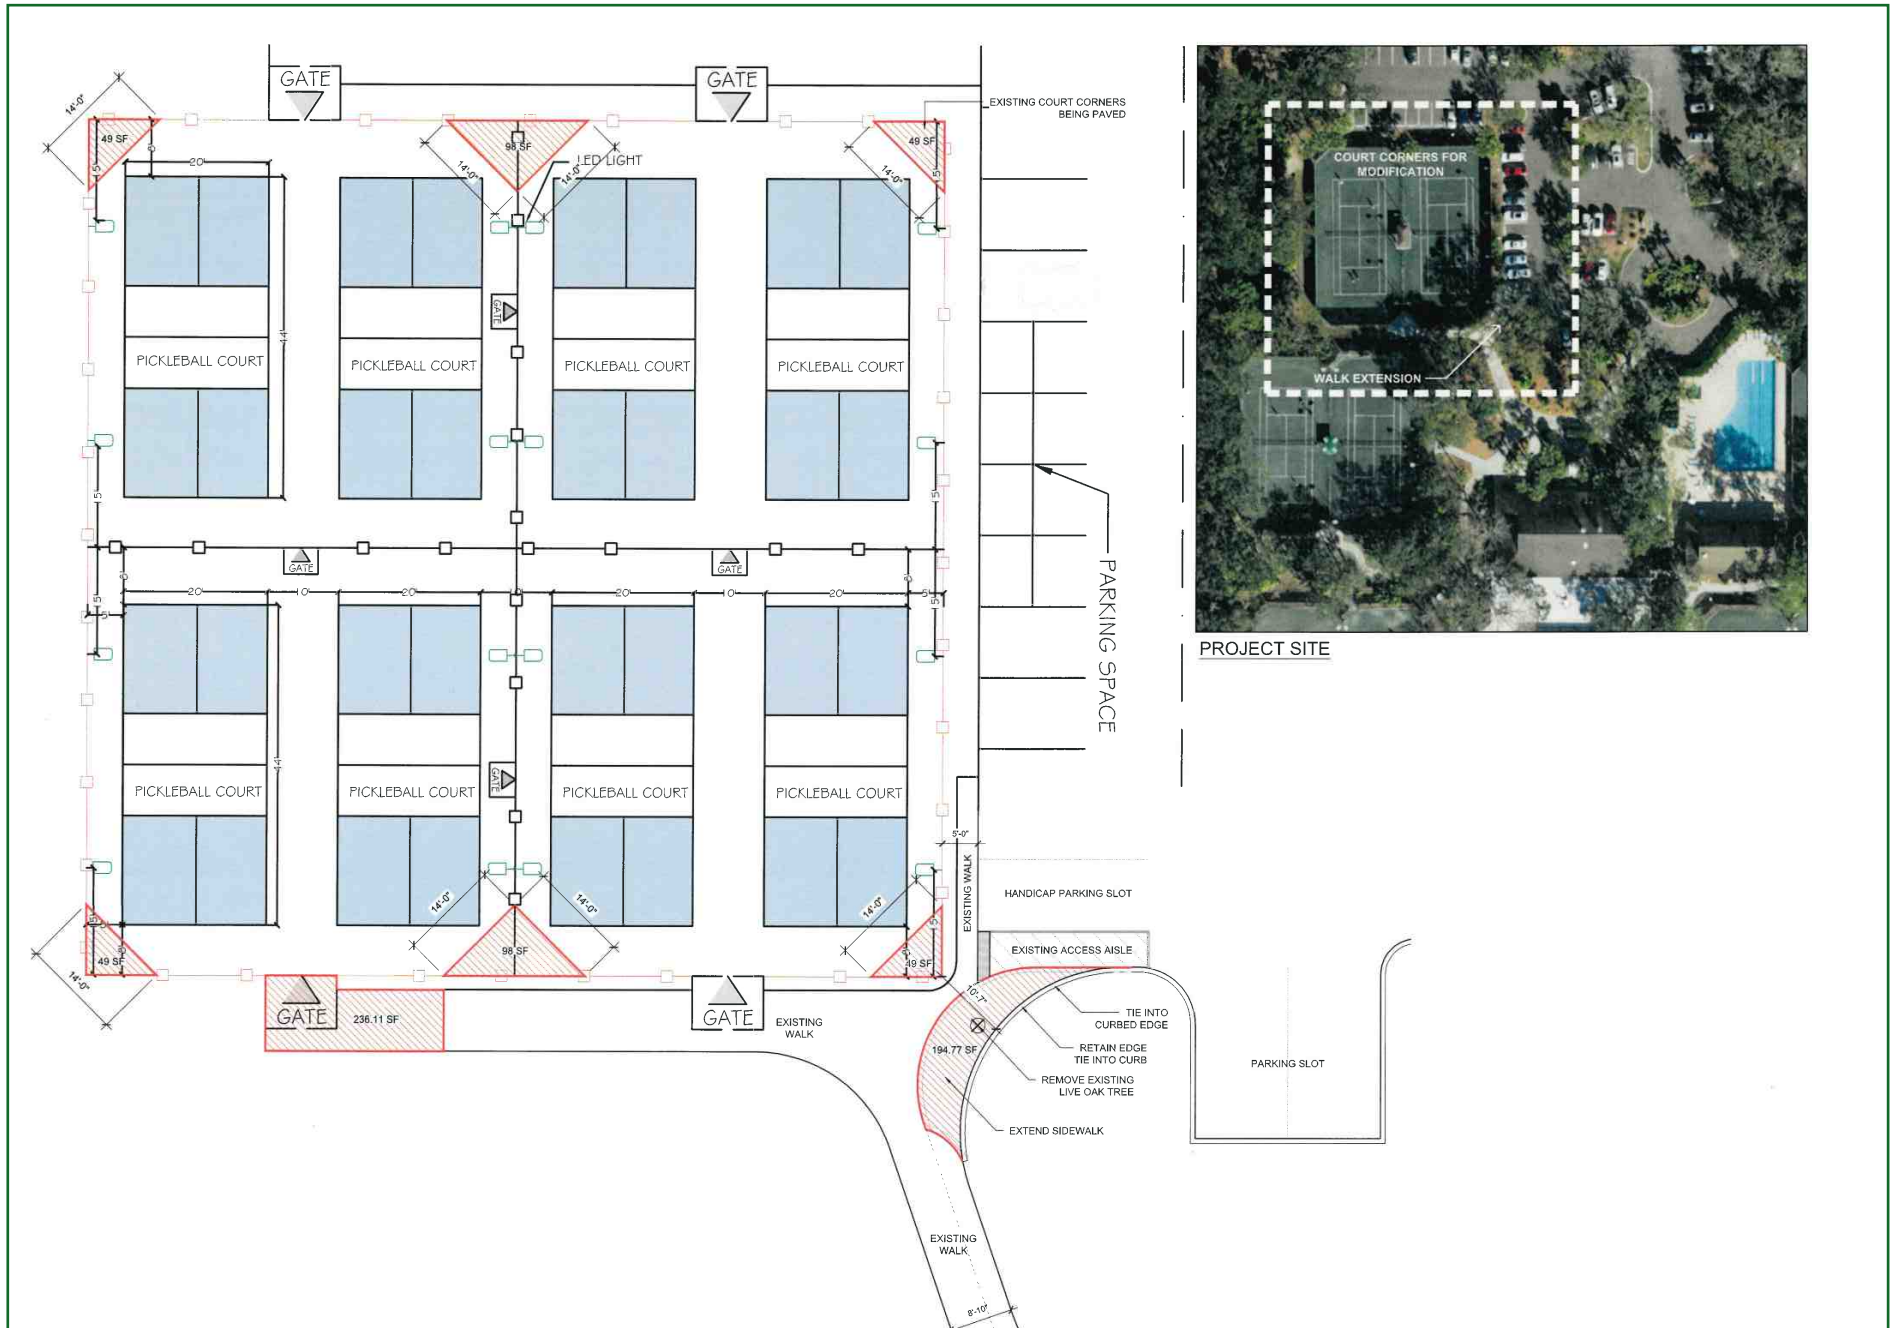

PROJECT SITE